


Colour MFD

Mono MFD

REVISIONS		
CONTRACT JAMES PAGET HOSPITAL First Floor Plan		
DETAIL Plan Indicating Positions Of Printers		
James Paget University Hospitals NHS NHS Foundation Trust		
Lowestoft Road Gorleston Great Yarmouth Norfolk NR31 6LA		
SCALE 1:500	DATE 05.04.11	DRAWN Niall
DRAWING NUMBER JPH:000:00:FF:01		

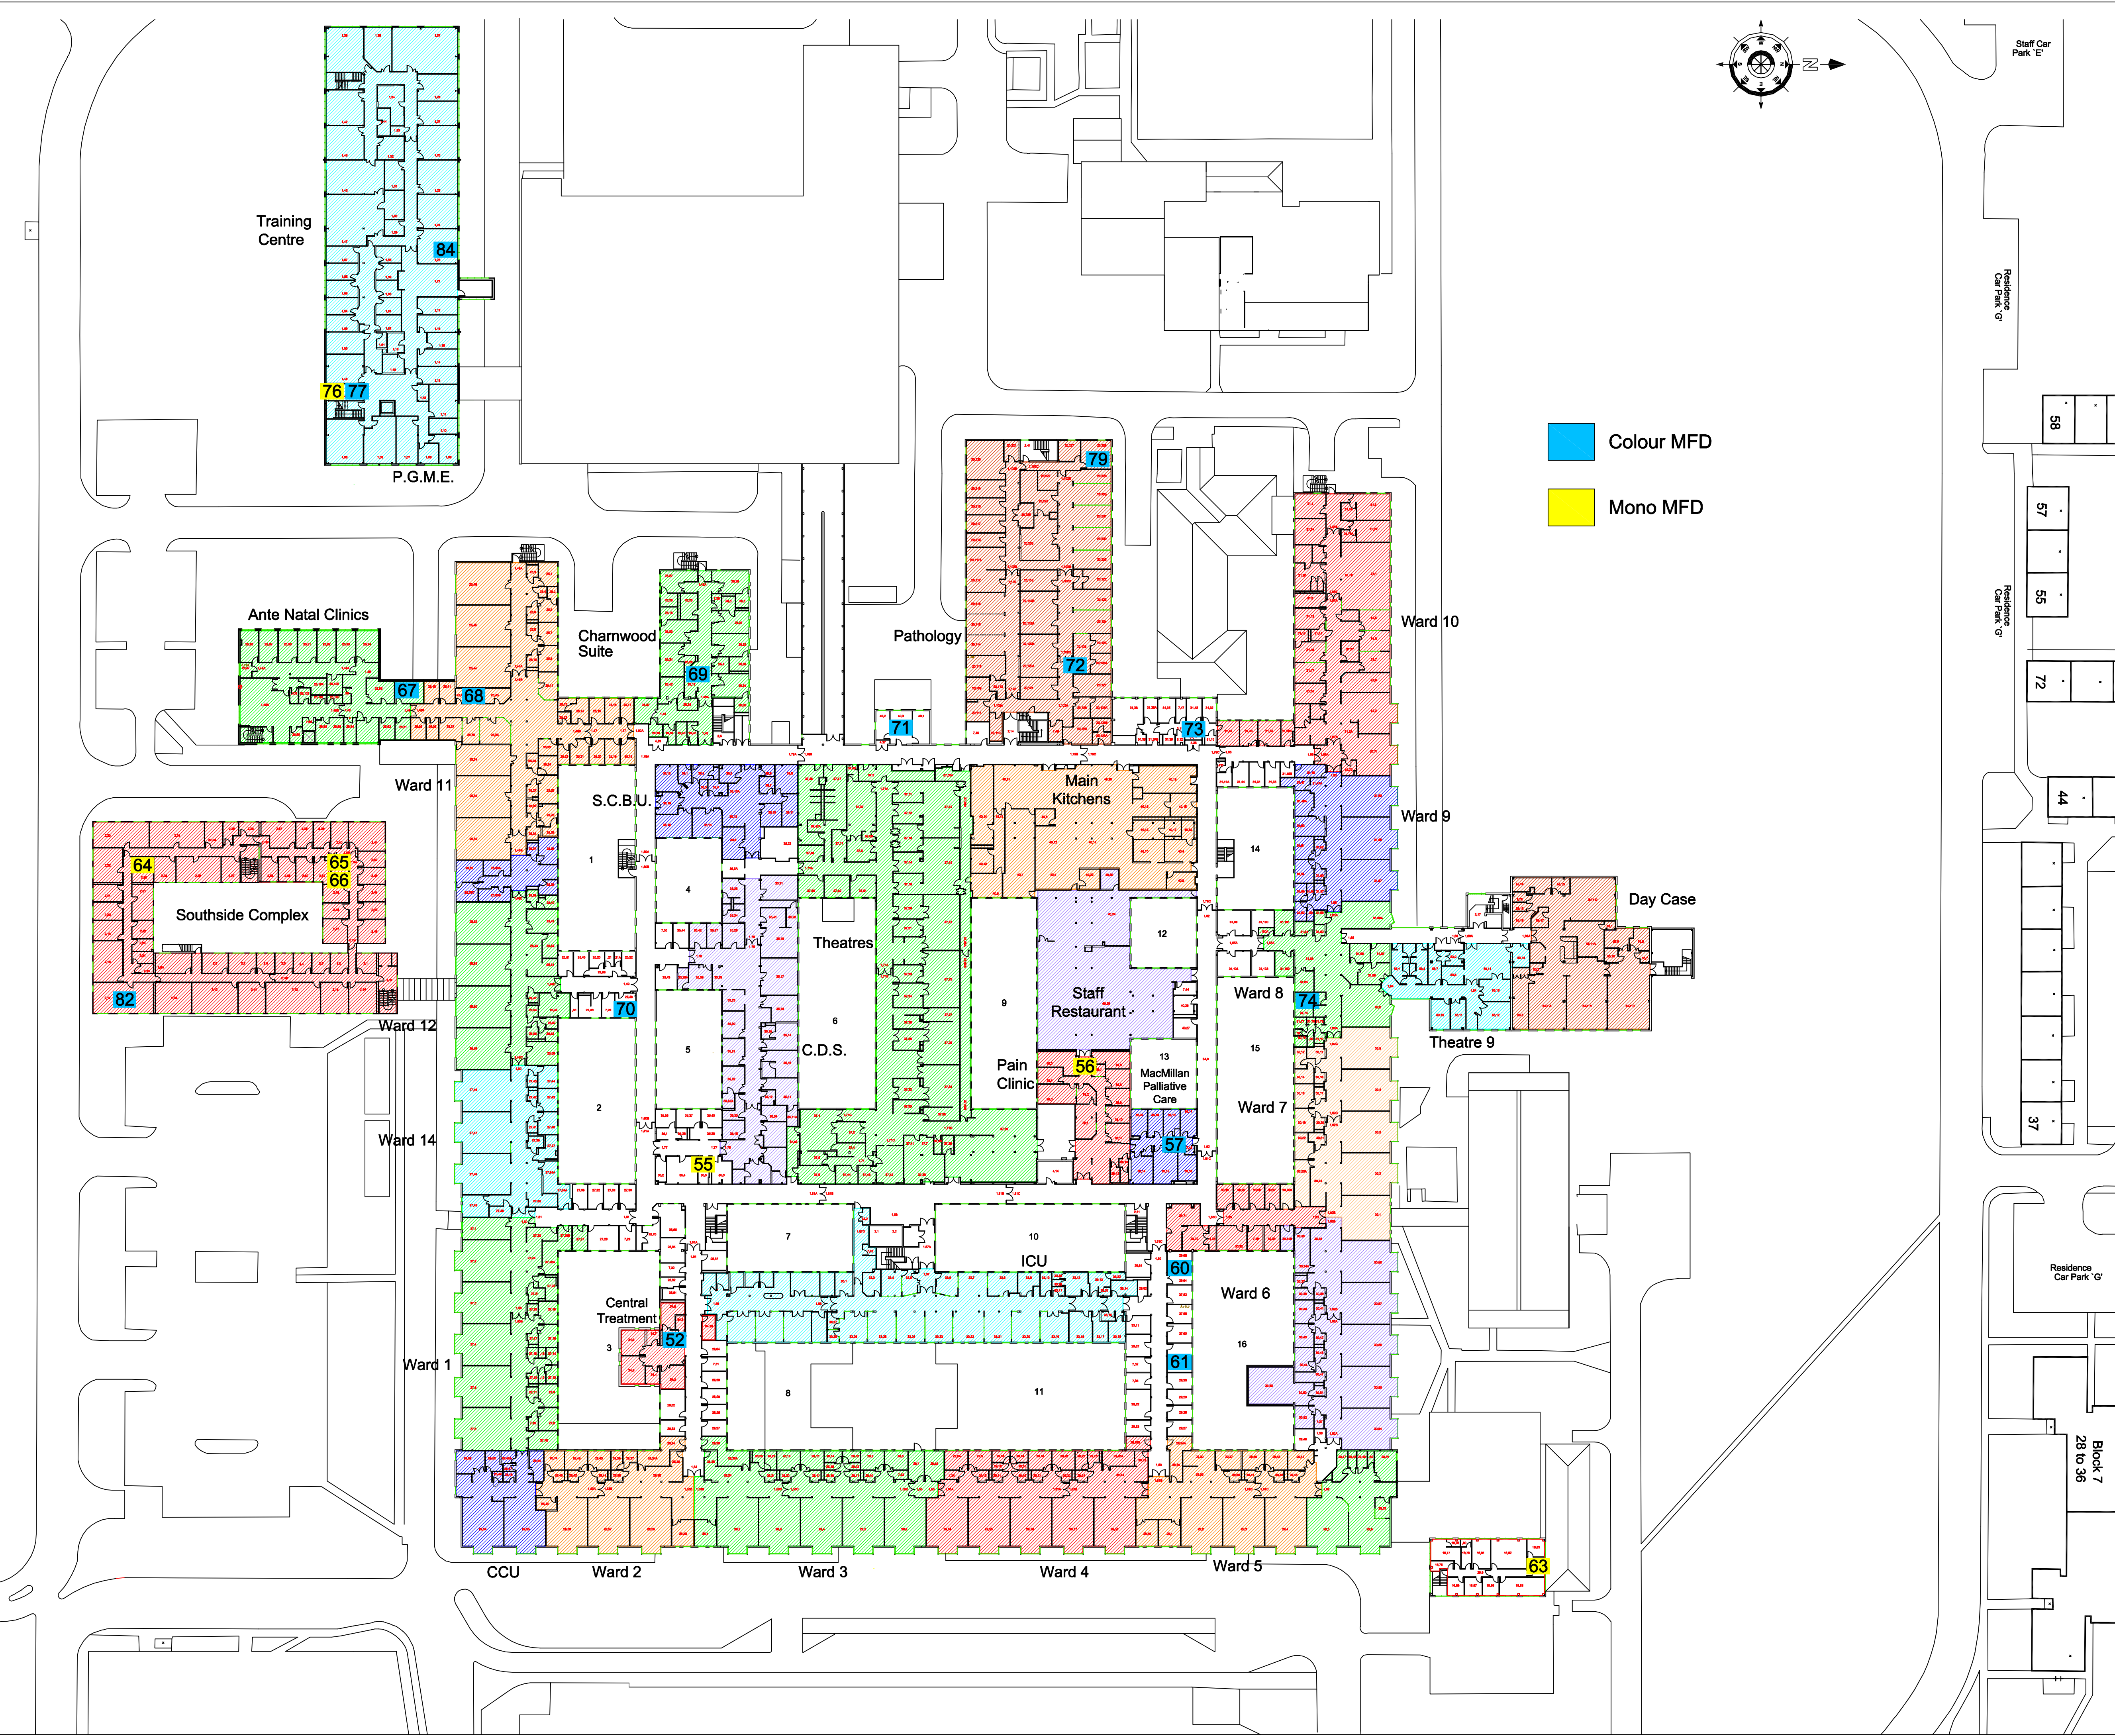