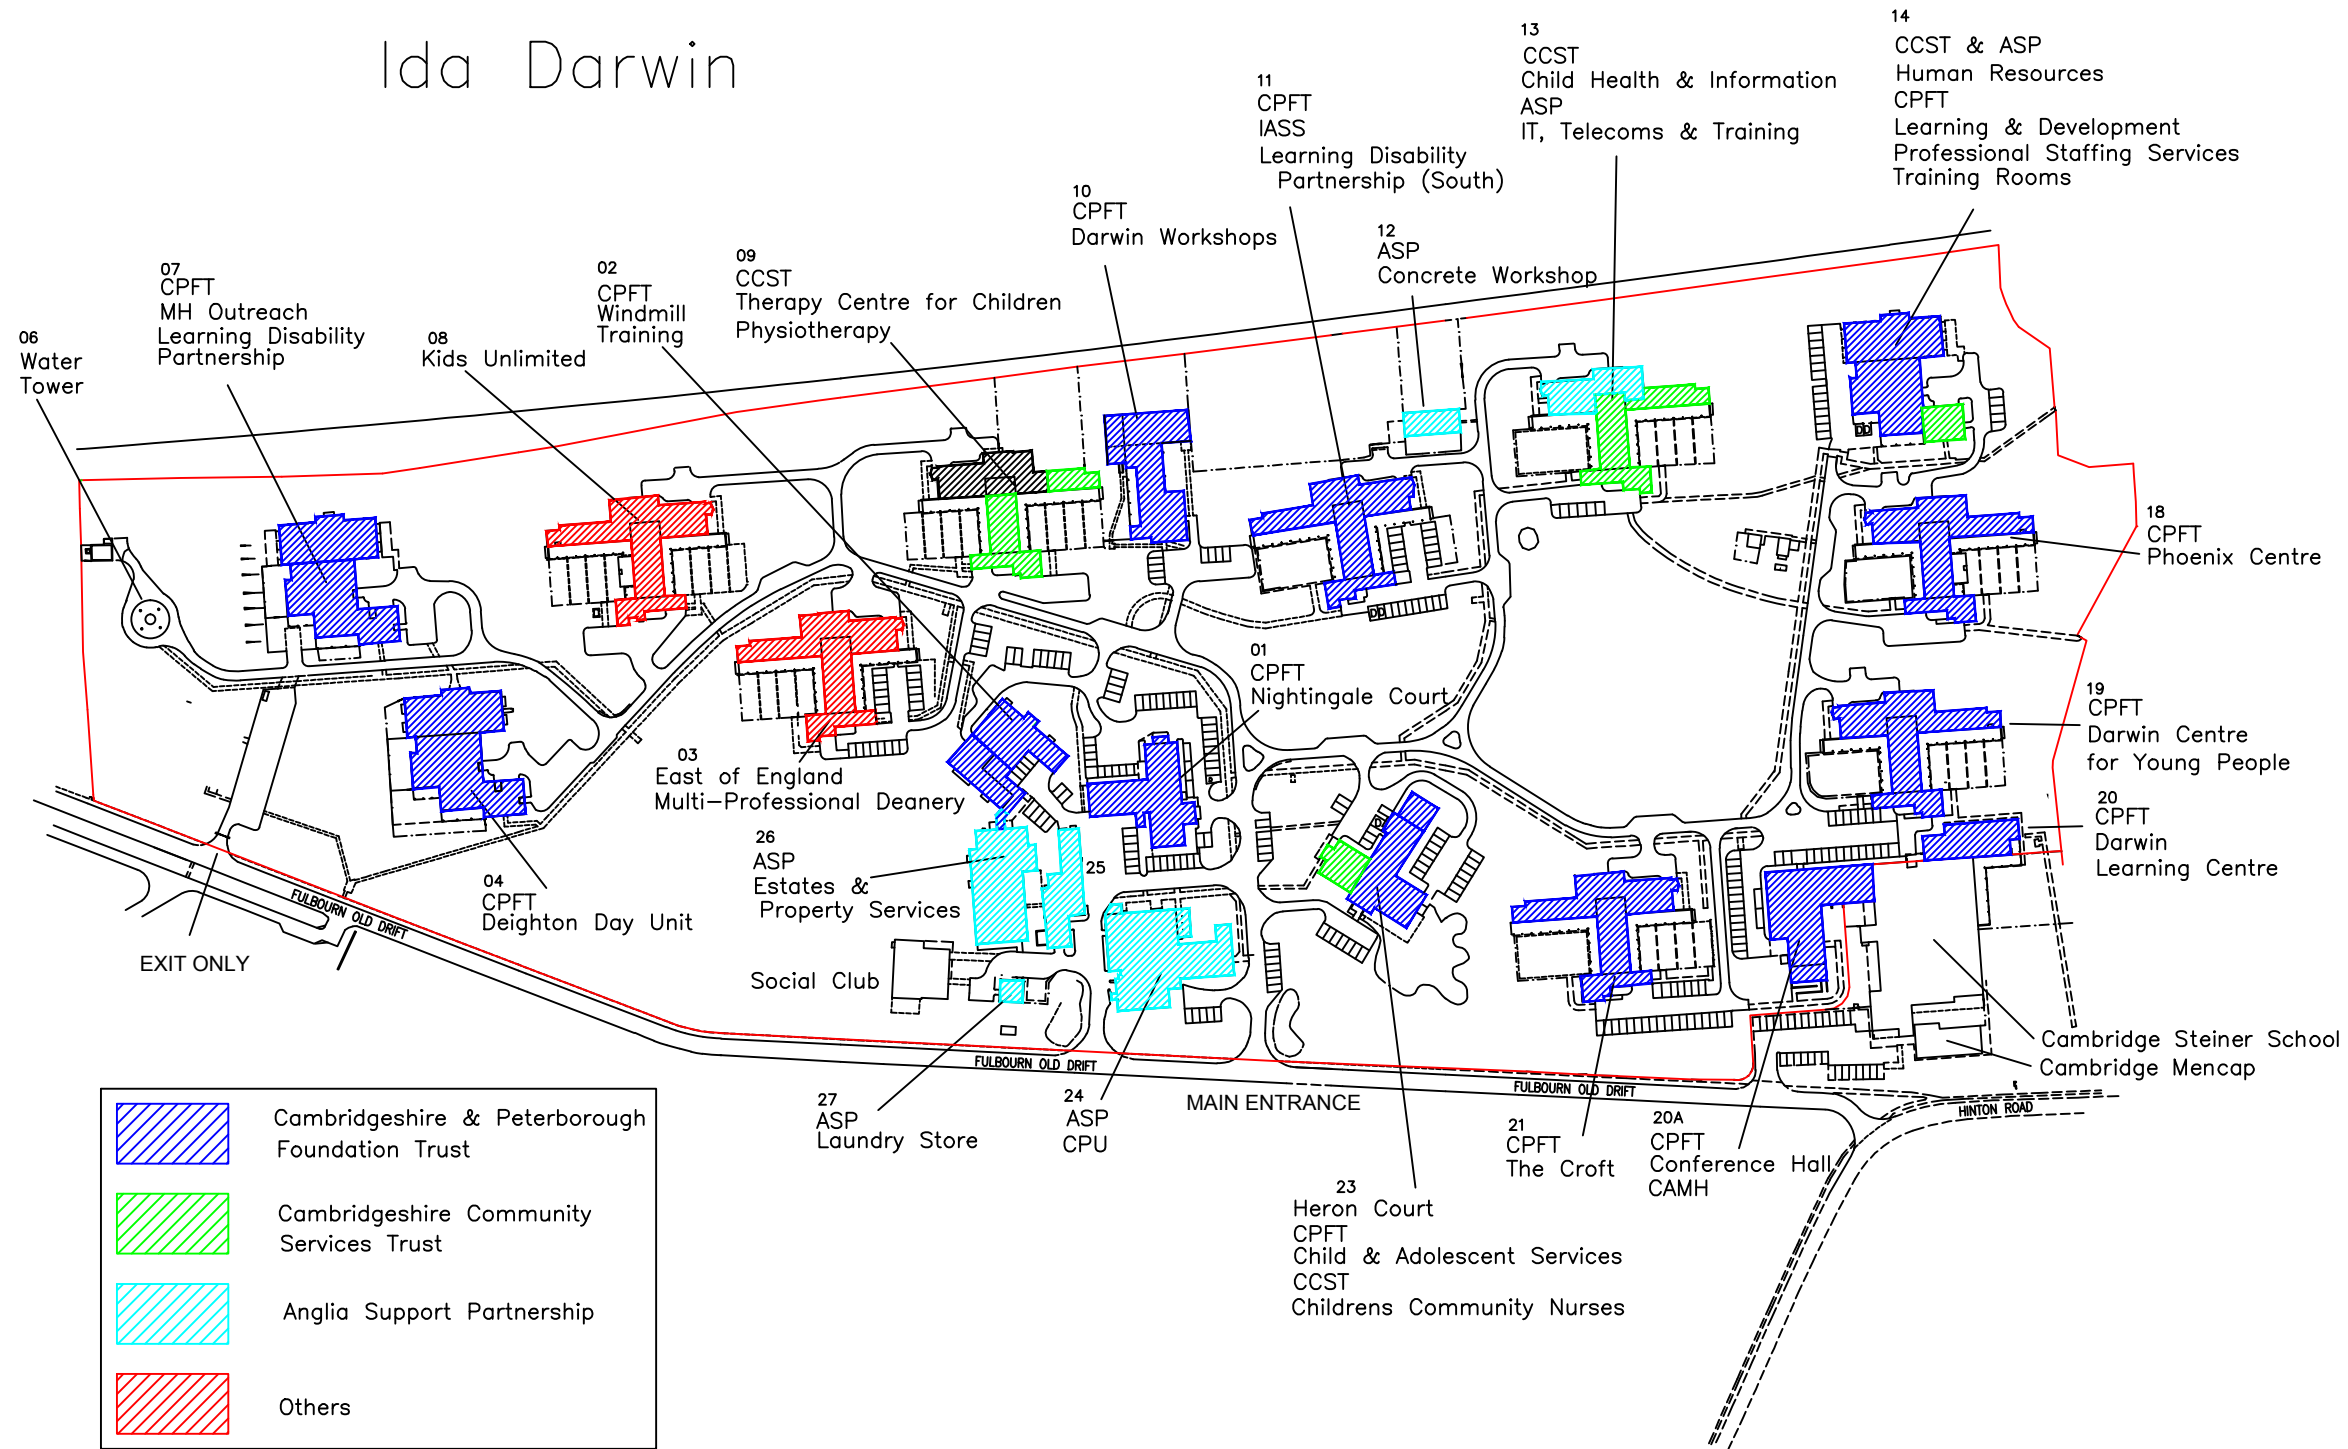

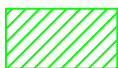
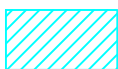




# Ida Darwin



	Cambridgeshire & Peterborough Foundation Trust
	Cambridgeshire Community Services Trust
	Anglia Support Partnership
	Others

## NOTES

REV	DATE	AMENDMENT
ANGLIA SUPPORT PARTNERSHIP 		
SITE Ida Darwin Hospital		
DRAWING TITLE Site Layout The Old Drift Fulbourn Cambs CB21 5EE		
STAKEHOLDER C&P Foundation Trust		
SCALE	DRAFT DATE	REVISION
1:2500	23/03/11	-
DRAWING No.		
DWG NO.		